


CORNER RECORD

Document Number 20150025

City of _____

County of PLACER, California

Brief Legal Description LOT 235, FULTON ACRES UNIT NO.3 SUBDIVISION, F/MAPS/32 O.R.P.C.

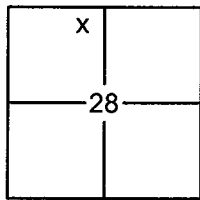

SEC. 28
T. 16 N.
R. 17 E.
M.D.B. & M.

CORNER TYPE

Government Corner Control
 Meander Property
 Rancho Other
 Date of Survey 4/3/2015

COORDINATES (OPTIONAL)

N. _____
 E. _____
 Zone _____ Datum _____
 Elev. _____
 Vert. Datum: NGVD29 NAVD88
 Meas. Units: Metric Imperial

CORNER- Left as Found Found and Tagged Established Reestablished Rebuilt

Identification and type of corner found: Evidence used to identify or procedure used to establish or reestablish the corner:

USED RECORD DIMENSIONS AND FOUND MONUMENTS PER F/MAPS/32, 7/CR/93 & 17/CR/31 O.R.P.C., TO REESTABLISH THE MISSING CORNERS OF LOT 235, AS SHOWN ON THE ACCOMPANYING PLAT.

A description of the physical condition of the monument as found and as set or reset:

- SET 5/8" REBAR WITH YELLOW PLASTIC CAP LS-7429 AS SHOWN ON PLAT
- FOUND MONUMENT AS SHOWN ON PLAT
- DIMENSION POINT (NOTHING FOUND OR SET)

SURVEYOR'S STATEMENT

This Corner Record was prepared by me or under my direction in conformance with the Land Surveyors Act on April 06, 2015

Signed [Signature] P.L.S. or R.C.E. No. 7429



COUNTY SURVEYOR'S STATEMENT

This Corner Record was received _____

and examined and filed June 26, 2015

Signed [Signature] P.L.S. or R.C.E. No. 6584

Title County Surveyor




COUNTY SURVEYOR'S COMMENT:

BOOK 18 CORNER RECORDS PAGE 8


PLAT OF SURVEY

LOT 235, FULTON ACRES UNIT NO.3 SUBDIVISION, AS FILED IN BOOK F OF MAPS AT PAGE 32, OFFICIAL RECORDS PLACER COUNTY, CALIFORNIA. A PORTION OF SECTION 28, TOWNSHIP 16 N., RANGE 17 E., M.D.B. & M.

SCALE 1" = 50' DATE OF SURVEY 4/3/2015

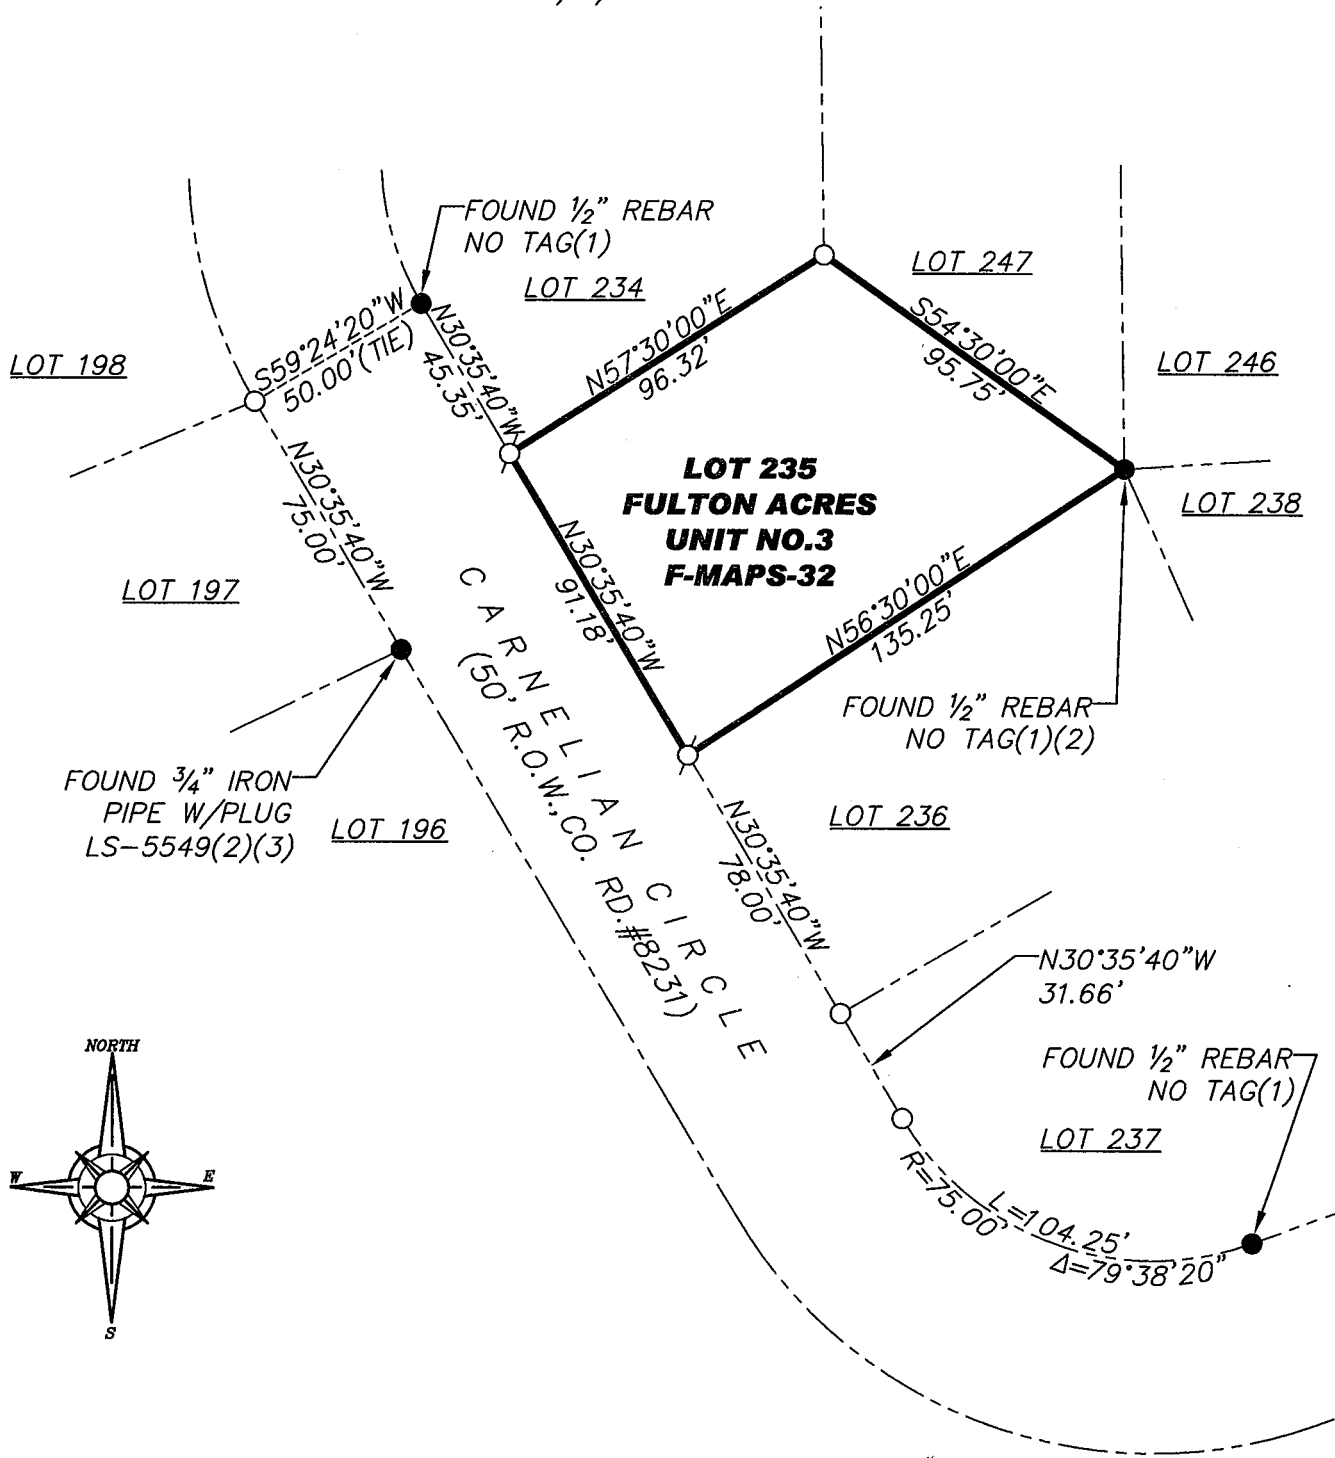

BOOK 18 CORNER RECORDS PAGE 8

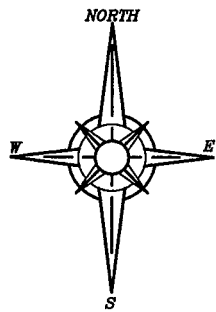

- FOUND MONUMENT AS SHOWN HEREON
- SET 5/8" REBAR WITH YELLOW PLASTIC CAP L.S. 7429 OR OTHERWISE NOTED
- DIMENSION POINT (NOTHING FOUND OR SET)
- (1) PER F/MAPS/32 (3) PER 17/CR/31
- (2) PER 7/CR/93

J/N 1942.01