


CORNER RECORD

Document Number 20150086

City of _____ County of PLACER, California

Brief Legal Description LOT 256, ALPINE MEADOWS ESTATES SUBDIVISION UNIT NO.8, I/MAPS/53 O.R.P.C.

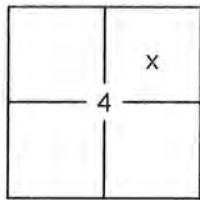

SEC. 4
T. 15 N.
R. 16 E.
M.D.B. & M.

CORNER TYPE

Government Corner Control
 Meander Property
 Rancho Other
 Date of Survey 9/3/2015

COORDINATES (OPTIONAL)

N. _____
 E. _____
 Zone _____ Datum _____
 Elev. _____
 Vert. Datum: NGVD29 NAVD88
 Meas. Units: Metric Imperial

BOOK 18 CORNER RECORDS PAGE 71

CORNER- Left as Found Found and Tagged Established Reestablished Rebuilt

Identification and type of corner found: Evidence used to identify or procedure used to establish or reestablish the corner:

USED RECORD DIMENSIONS PER I/MAPS/53 O.R.P.C. AND FOUND MONUMENTS PER 2/CR42, 3/CR/39, 7/CR/9 AND 11/CR/62, TO REESTABLISH THE MISSING CORNER OF LOT 256, AS SHOWN ON THE ACCOMPANYING PLAT.

A description of the physical condition of the monument as found and as set or reset:

- SET $\frac{5}{8}$ " REBAR WITH YELLOW PLASTIC CAP LS-7429 AS SHOWN ON PLAT
- FOUND MONUMENT AS SHOWN ON PLAT
- DIMENSION POINT (NOTHING FOUND OR SET)

SURVEYOR'S STATEMENT

This Corner Record was prepared by me or under my direction in conformance with the

Land Surveyors Act on January 14, 2016

Signed [Signature] P.L.S. or R.C.E. No. 7429



COUNTY SURVEYOR'S STATEMENT

This Corner Record was received _____

and examined and filed February 1, 2016

Signed [Signature] P.L.S. or R.C.E. No. 6584

Title County Surveyor




COUNTY SURVEYOR'S COMMENT:

PLAT OF SURVEY

LOT 256, ALPINE MEADOWS ESTATES SUBDIVISION UNIT NO.8, AS FILED IN BOOK 1 OF MAPS AT PAGE 53, OFFICIAL RECORDS PLACER COUNTY, CALIFORNIA. A PORTION OF SECTION 4, TOWNSHIP 15 N., RANGE 16 E., M.D.B. & M.

SCALE 1" = 20' DATE OF SURVEY 9/3/2015

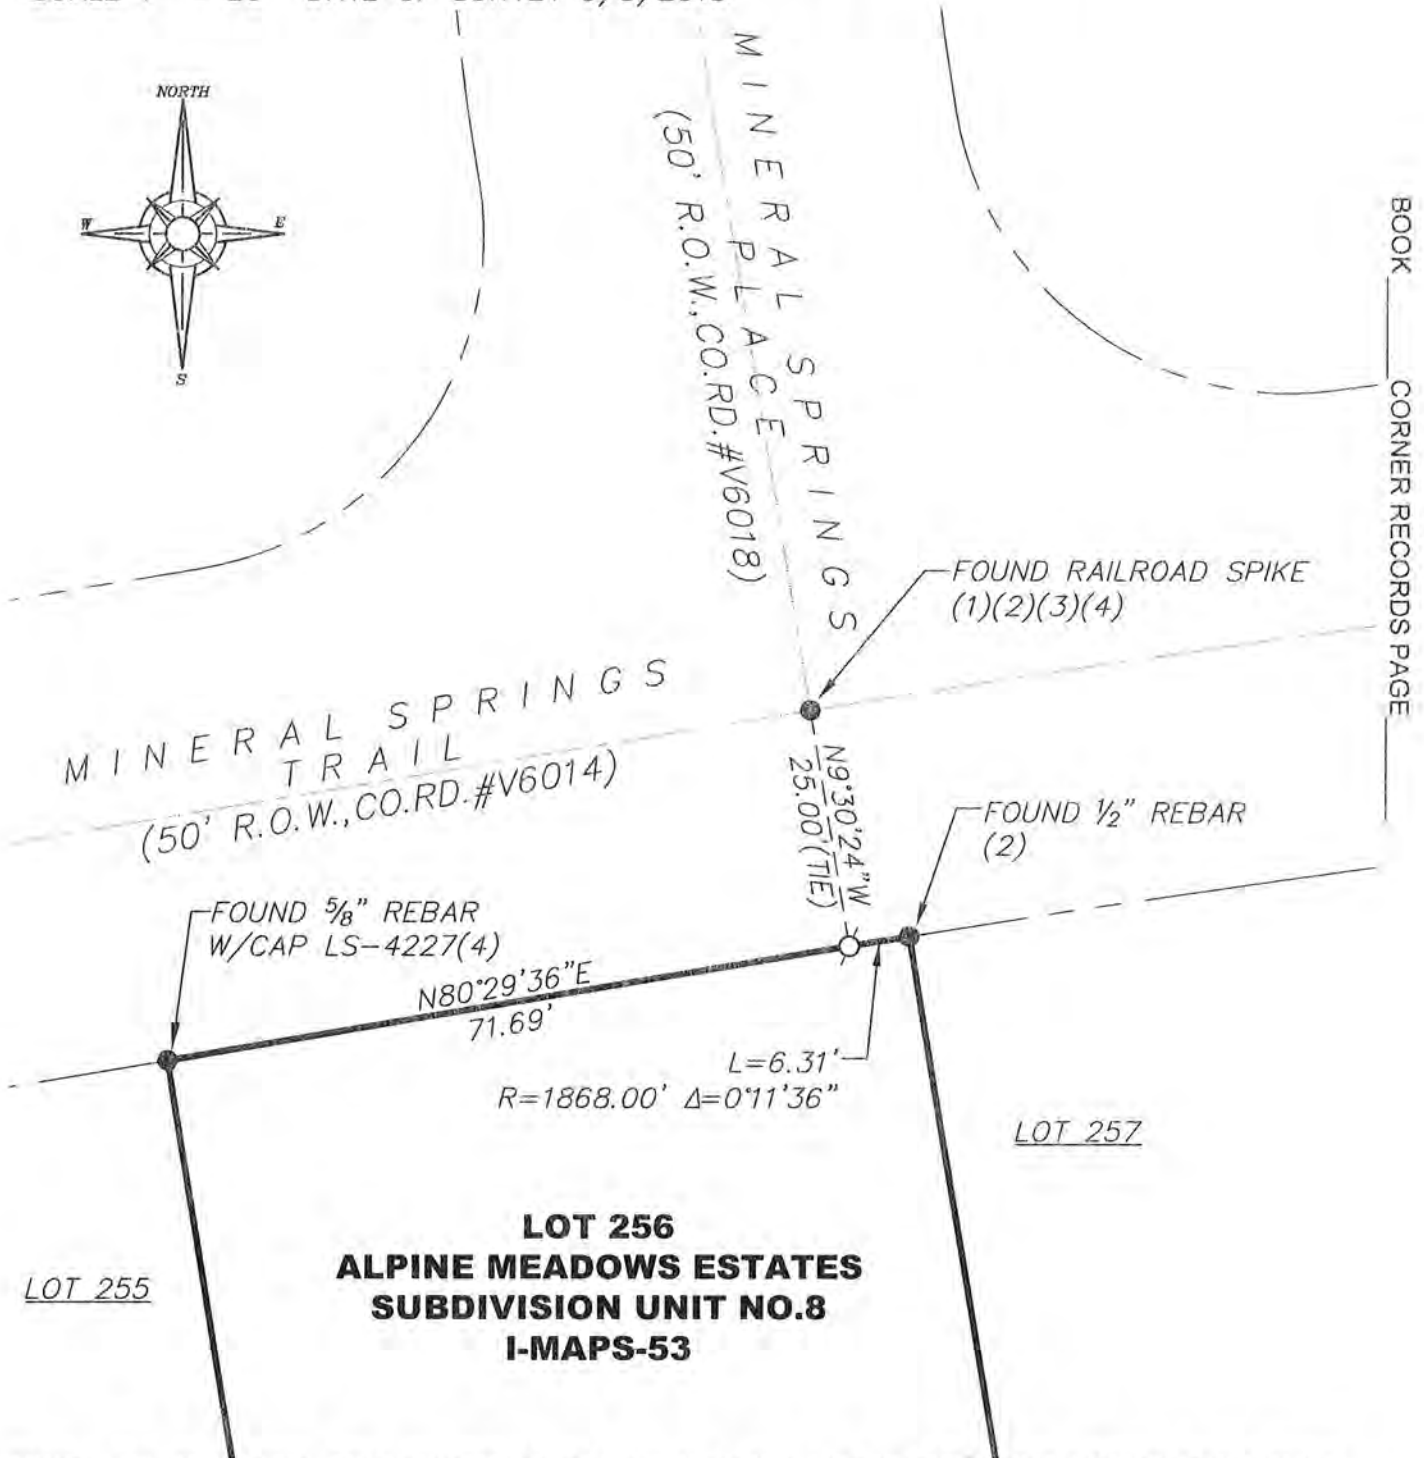

NOTE: ALL BEARINGS AND DISTANCES SHOWN HEREON ARE RECORD PER I/MAPS/53 O.R.P.C.

- FOUND MONUMENT AS SHOWN HEREON
- ⊗ SET 5/8" REBAR WITH YELLOW PLASTIC CAP L.S. 7429 OR OTHERWISE NOTED
- DIMENSION POINT (NOTHING FOUND OR SET)
- (1) PER 2/CR/42 (3) PER 7/CR/9
- (2) PER 3/CR/39 (4) PER 11/CR/62

J/N 2581.00