


# CORNER RECORD

Document Number 20150043

City of \_\_\_\_\_ County of PLACER, California

Brief Legal Description LOT 12, CARNELIAN HEIGHTS UNIT NO.1 SUBDIVISION, G/MAPS/23 O.R.P.C.

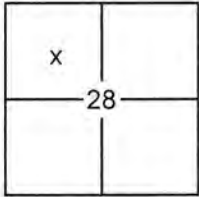

SEC. 28  
T. 16 N.  
R. 17 E.  
M.D.B. & M.

### CORNER TYPE

Government Corner  Control  
 Meander  Property  
 Rancho  Other  
 Date of Survey 6/1/2015

### COORDINATES (OPTIONAL)

N. \_\_\_\_\_  
 E. \_\_\_\_\_  
 Zone \_\_\_\_\_ Datum \_\_\_\_\_  
 Elev. \_\_\_\_\_  
 Vert. Datum: NGVD29  NAVD88   
 Meas. Units: Metric  Imperial

CORNER- Left as Found  Found and Tagged  Established  Reestablished  Rebuilt

Identification and type of corner found: Evidence used to identify or procedure used to establish or reestablish the corner:

USED RECORD DIMENSIONS AND FOUND MOUNUMENTS PER G/MAPS/23 O.R.P.C. AND FOUND MONUMENTS OF NO RECORD IN RECORD POSITION , TO REESTABLISH THE MISSING CORNERS OF LOT 12, AS SHOWN ON THE ACCOMPANYING PLAT.

A description of the physical condition of the monument as found and as set or reset:

- SET  $\frac{5}{8}$ " REBAR WITH YELLOW PLASTIC CAP LS-7429 AS SHOWN ON PLAT
- FOUND MONUMENT AS SHOWN ON PLAT
- DIMENSION POINT (NOTHING FOUND OR SET)

### SURVEYOR'S STATEMENT

This Corner Record was prepared by me or under my direction in conformance with the

Land Surveyors Act on June 08, 2015

Signed [Signature] (P.L.S. or R.C.E. No. 7429)



### COUNTY SURVEYOR'S STATEMENT

This Corner Record was received \_\_\_\_\_

and examined and filed February 26, 2016

Signed [Signature] P.L.S. or R.C.E. No. 6584

Title County Surveyor




COUNTY SURVEYOR'S COMMENT:

BOOK 18 CORNER RECORDS PAGE 80

PLAT OF SURVEY

LOT 12, CARNELIAN HEIGHTS UNIT NO.1 SUBDIVISION, AS FILED IN BOOK G OF MAPS AT PAGE 23, OFFICIAL RECORDS PLACER COUNTY, CALIFORNIA. A PORTION OF SECTION 28, TOWNSHIP 16 N., RANGE 17 E., M.D.B. & M.

SCALE 1" = 50' DATE OF SURVEY 6/1/2015

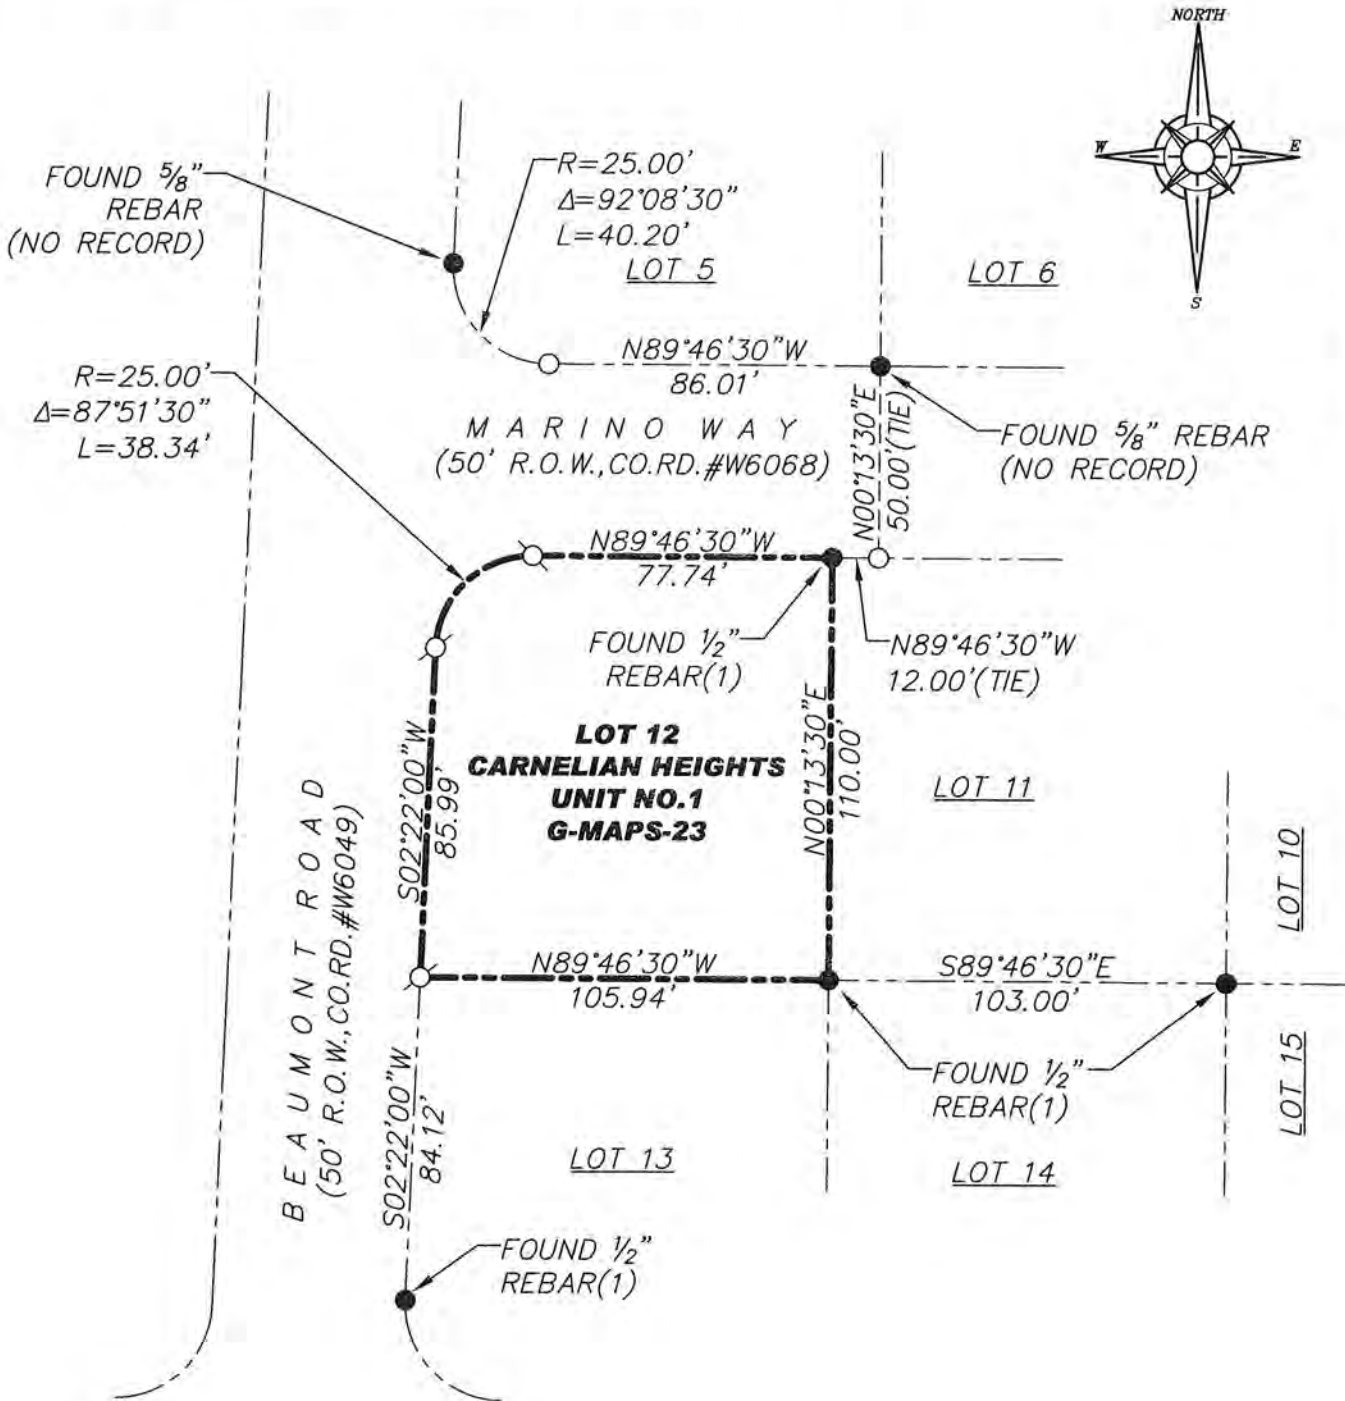

BOOK 18 CORNER RECORDS PAGE 80

- FOUND MONUMENT AS SHOWN HEREON
- SET 5/8" REBAR WITH YELLOW PLASTIC CAP L.S. 7429
- DIMENSION POINT (NOTHING FOUND OR SET)
- (1) PER G/MAPS/23