


CORNER RECORD

COUNTY OF PLACER, CALIFORNIA

City of _____

Document Number 20150011

Brief Legal Description PARCEL B, 12-PM-10

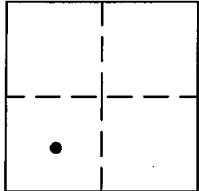

SEC 5
T13N
R10E

CORNER TYPE

Government Cor. Control
Meander Property
Rancho other
Date of Survey JANUARY 21, 2015

CORNER TYPE (optional)

N. _____
E. _____
Zone _____ Datum _____
Elev. _____

Corner - Left as Found Found and Tagged Established Reestablished Rebuilt

Identification and type of corner found: Evidence used to identify or procedure used to establish or reestablish corner: SET THE SOUTH EAST CORNER OF PARCEL "B" USING FOUND RECORD MONUMENTS AND RECORD DIMENSIONS PER 12-PM-10.

A description of the physical condition of the monument as found and as set or reset: SET 5/8" REBAR WITH "PLACER CO. SURVEYOR" TAG.

SURVEYOR'S STATEMENT

This Corner Record was prepared by me or under my direction in conformance with the Land Surveyors' Act on APRIL 7 2015.

Signed [Signature] L.S. or R.C.E. Number LS 7941



COUNTY SURVEYOR'S STATEMENT



This Corner Record was received _____ 20 ____ and examined and filed April 29, 2015 20 ____.

Signed [Signature] Title County Surveyor



County Surveyor's Comment:
xx

BOOK 18 OF CORNER RECORDS, PAGE 4

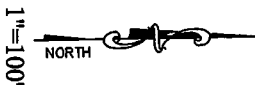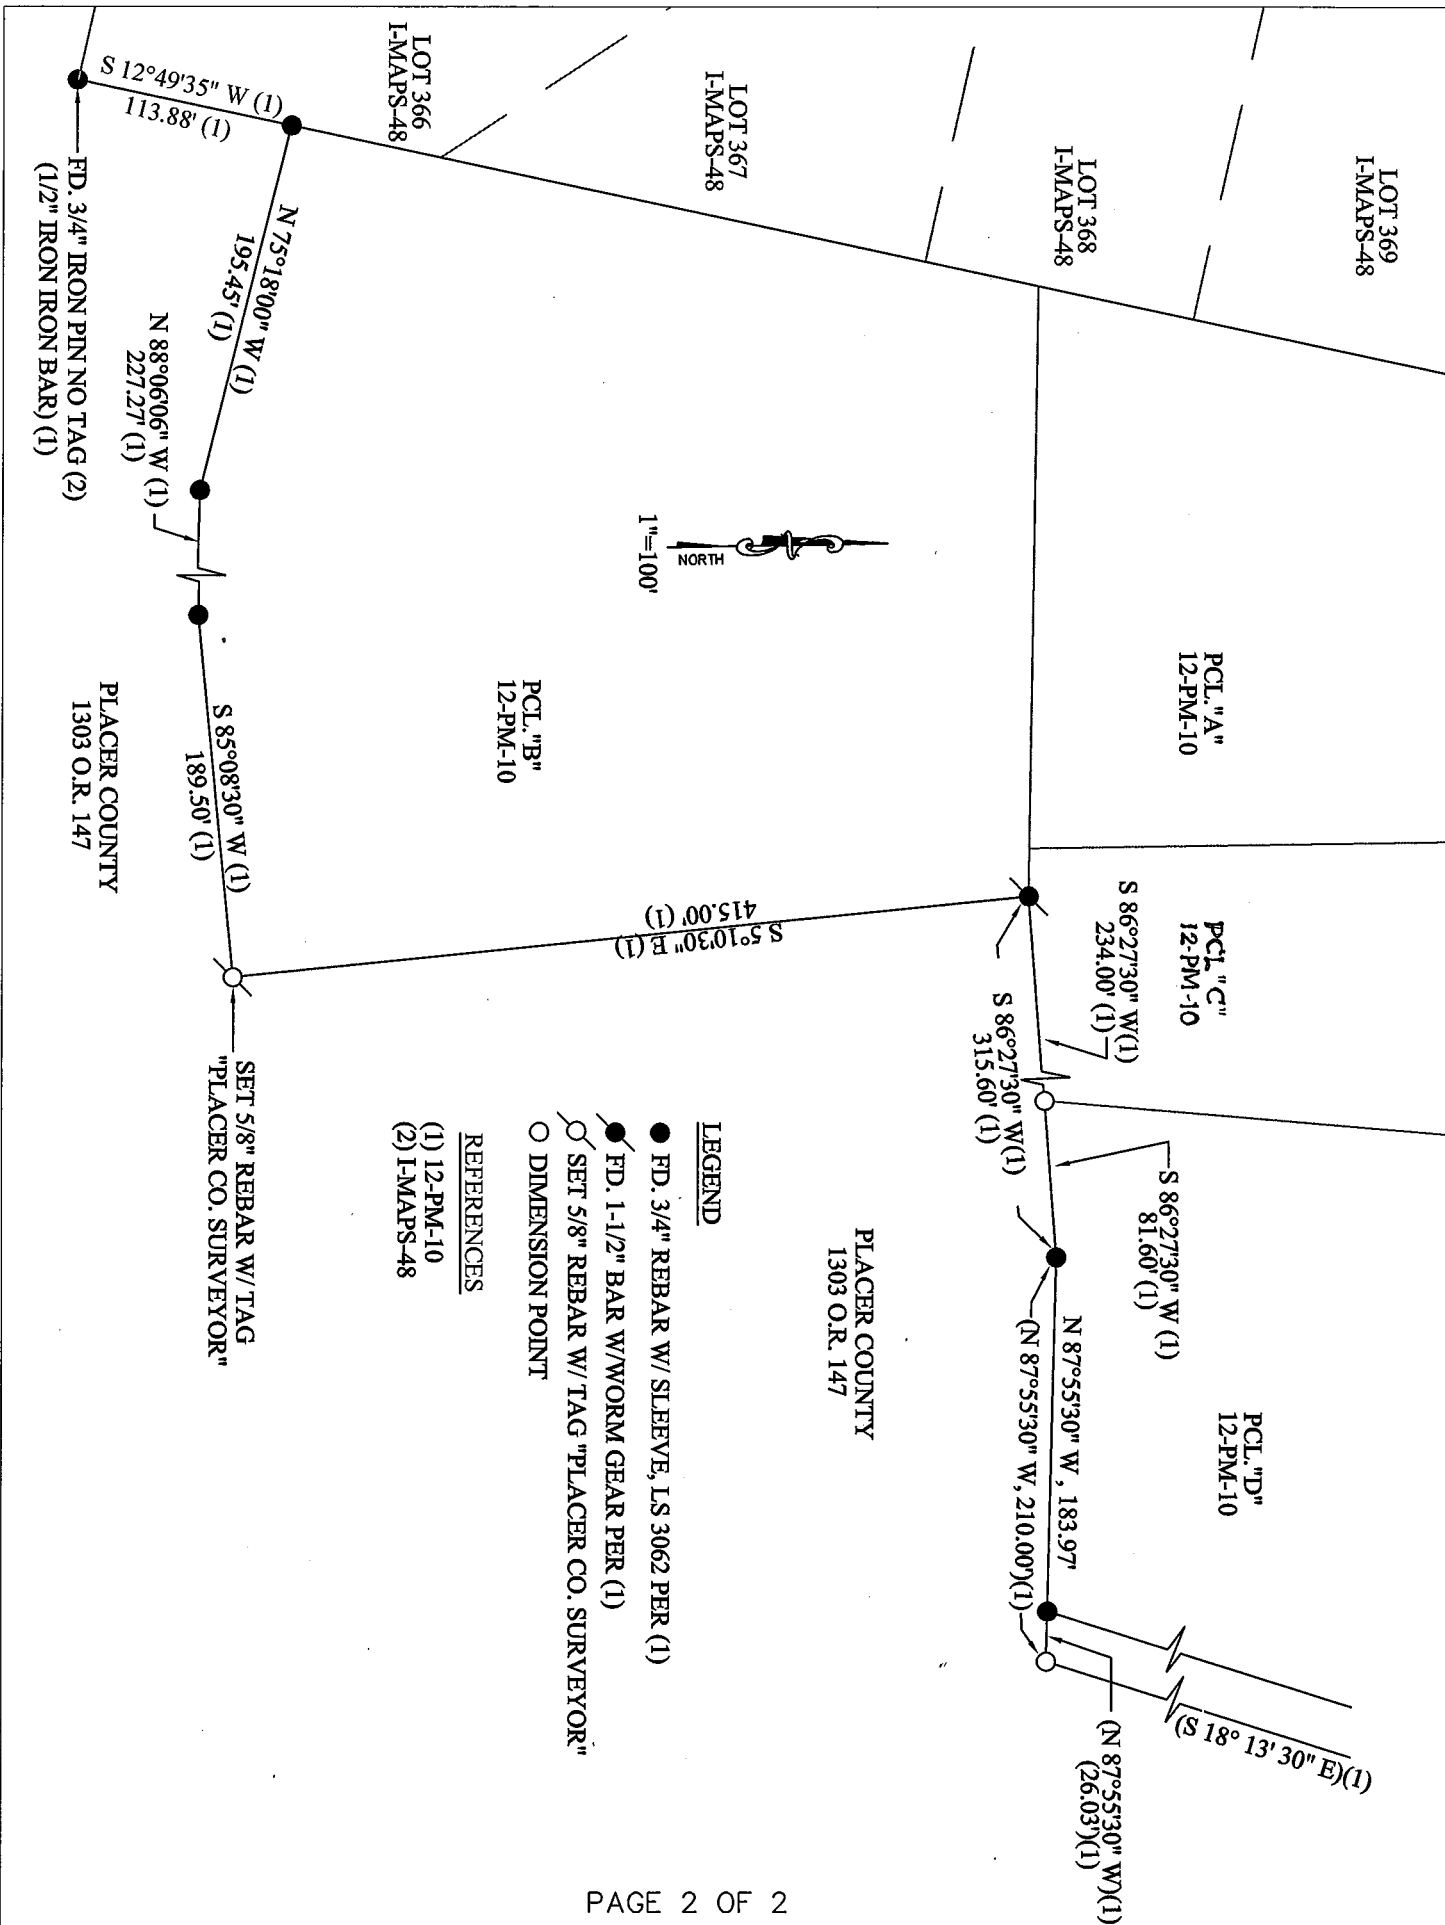

- LEGEND**
- FD. 3/4" REBAR W/ SLEEVE, LS 3062 PER (1)
 - FD. 1-1/2" BAR W/WORM GEAR PER (1)
 - SET 5/8" REBAR W/ TAG "PLACER CO. SURVEYOR"
 - DIMENSION POINT
- REFERENCES**
- (1) 12-PM-10
 - (2) I-MAPS-48