

**CORNER RECORD**

COUNTY OF PLACER T. 15N R. 17E MD MERIDIAN CALIFORNIA

CORNER TYPE: GOV'T. CORNER  MEANDER  RANCHO  CONTROL  OTHER

CORNER IDENTIFICATION - DATE OF VISIT JULY 17 1988



LOT 28. COMSTOCK ACRES SUBDIVISION AS PER F MAPS 53

CORNER - LEFT AS FOUND  FOUND AND TAGGED  REESTABLISHED OBLITERATED CORNER  REBUILT

PHYSICAL DESCRIPTION OF CORNER FOUND: EVIDENCE AND METHOD USED TO IDENTIFY OR REESTABLISH \_\_\_\_\_

● ~ FOUND 1/2" & IRON PINS (REBAR) AS PER THAT CERTAIN MAP OF COMSTOCK ACRES SUBDIVISION FILED IN BOOK "F" OF MAPS AT PAGE 53 IN THE OFFICE OF THE PLACER CO. CALIFORNIA RECORDER, UNLESS OTHERWISE NOTED.


PHYSICAL DESCRIPTION OF MONUMENTS REBUILT OR PERPETUATED \_\_\_\_\_

○ ~ SET 5/8" & REBAR WITH YELLOW PLASTIC CAP STAMPED L.S. 3422 UNLESS OTHERWISE NOTED.

CALIFORNIA COORDINATE SYSTEM ORDER: FIRST  SECOND  THIRD

STATIONS USED: NGS (USC & GS)  STATE  COUNTY  OTHER  STATION \_\_\_\_\_ STATION \_\_\_\_\_

ZONE \_\_\_\_\_ ELEVATION \_\_\_\_\_ NORTHINGS (Y) \_\_\_\_\_ EASTINGS (X) \_\_\_\_\_

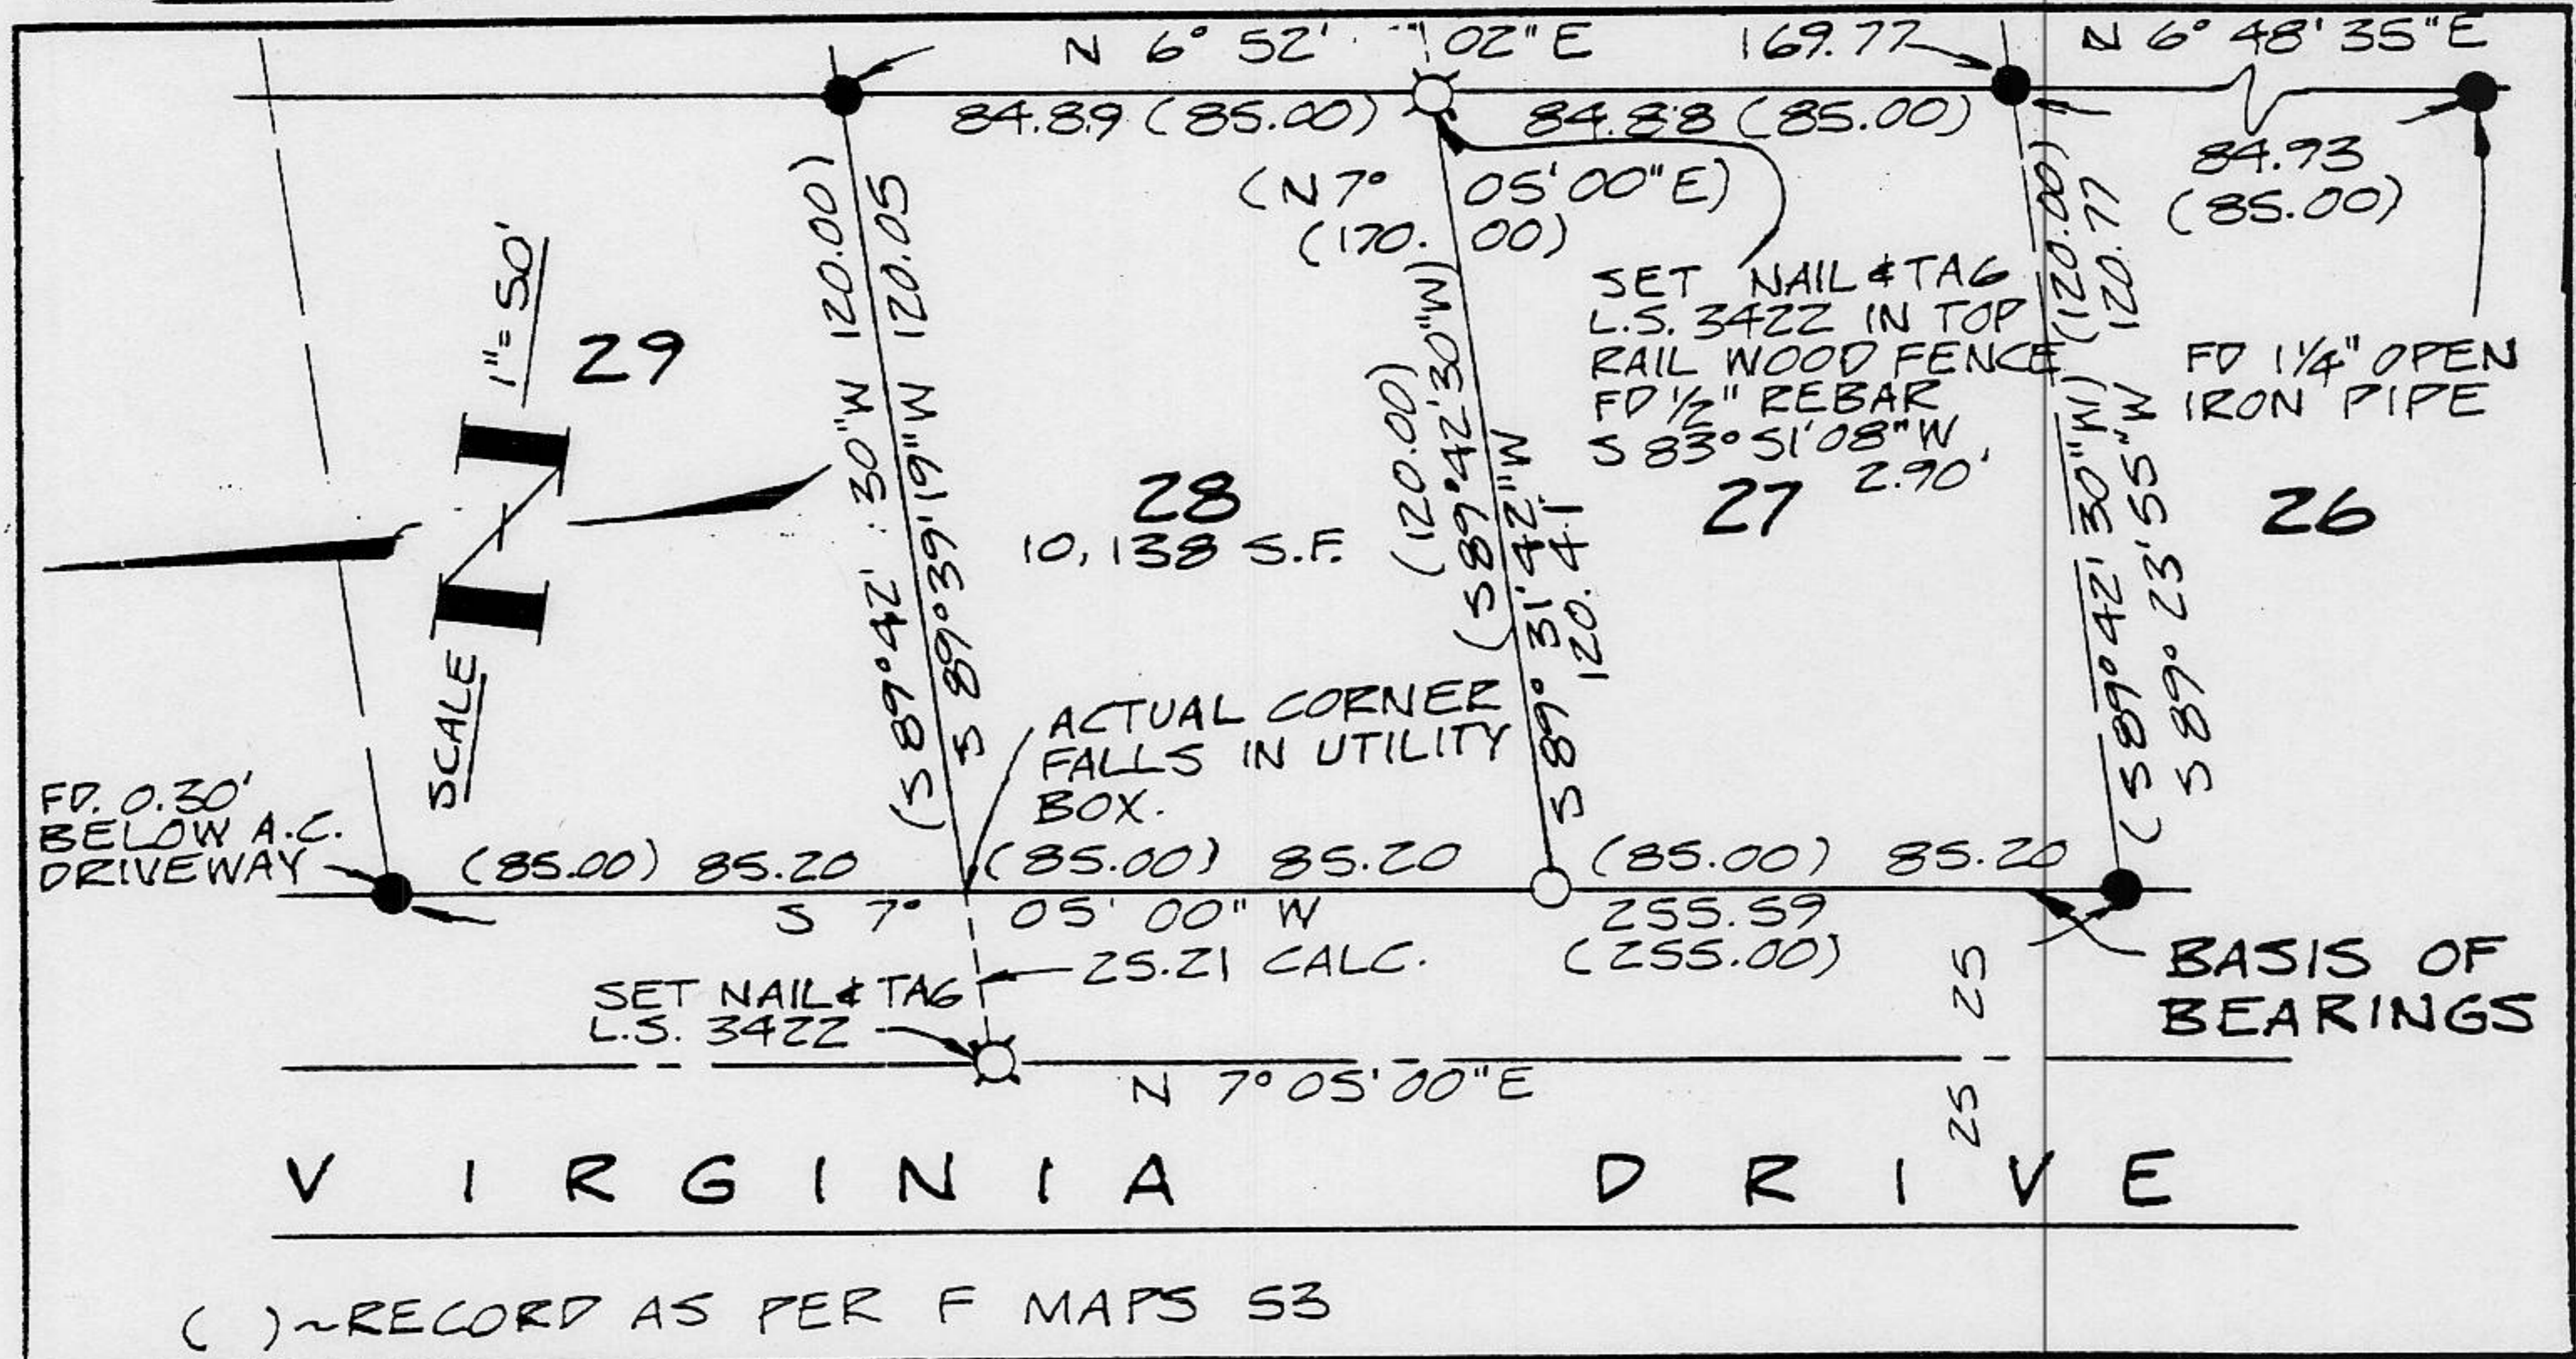

**SURVEYOR'S CERTIFICATE**

THIS CORNER RECORD WAS PREPARED BY ME, OR UNDER MY DIRECTION IN CONFORMANCE WITH THE LAND SURVEYORS ACT ON August 12 1988

SIGNED: [Signature]

L.S. or R.C.E. No. Ref 3422



**COUNTY SURVEYOR'S CERTIFICATE**

THIS CORNER RECORD WAS RECEIVED \_\_\_\_\_ 19 \_\_\_\_\_ AND EXAMINED AND FILED 10/25 1993

BY: [Signature]  
TITLE: PLACER COUNTY RECORDER

DOCUMENT No. \_\_\_\_\_  
STATEMENT ON BACK OF SHEET

YES  NO

J/N 293.01

BOOK 5 CORNER RECORDS PAGE 196