

CORNER RECORD


Document Number _____

City of Tahoe Vista

County of Placer, California

Brief Legal Description Lot 4, Block D, Tahoe Vista Subdivision No 1

B/Maps/10

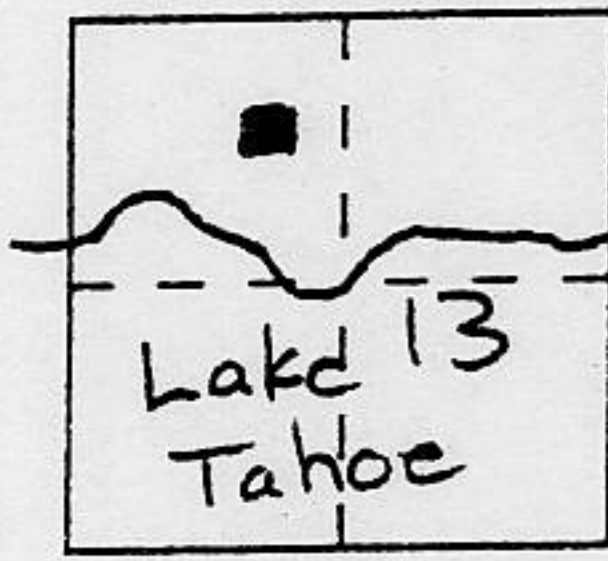

T16N
R17E
MDM

CORNER TYPE

Government Corner Control
Meander Property
Rancho Other
Date of Survey 27 Sept 93

COORDINATES
(Optional)

N. _____
E. _____
Zone _____ Datum _____
Elev. _____

Corner — Left as found Found and tagged Established Reestablished Rebuilt

Identification and type of corner found: Evidence used to identify or procedure used to establish or reestablish the corner:

see sketch page 2

A description of the physical condition of the monument as found and as set or reset:

see sketch page 2

SURVEYOR'S STATEMENT

This Corner Record was prepared by me or under my direction in conformance with the Land Surveyors' Act on 05 Oct 1993.

Signed [Signature] L.S. or R.C.E. Number 6230


COUNTY SURVEYOR'S STATEMENT

This Corner Record was received OCT 13 1993 and examined


and filed 10/25 1993.

Signed [Signature] Title DEPUTY Co. SURVEYOR

County Surveyor's Comment _____

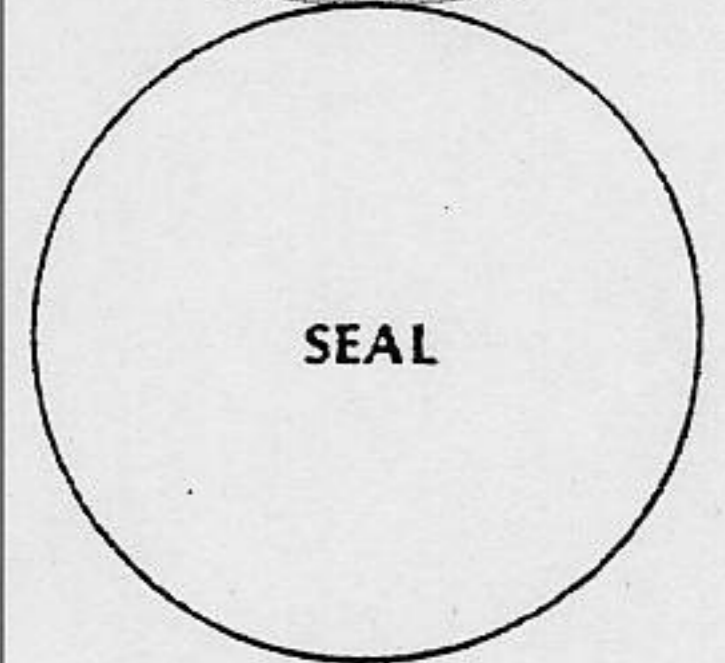

BOOK 3 CORNER RECORDS PAGE 197

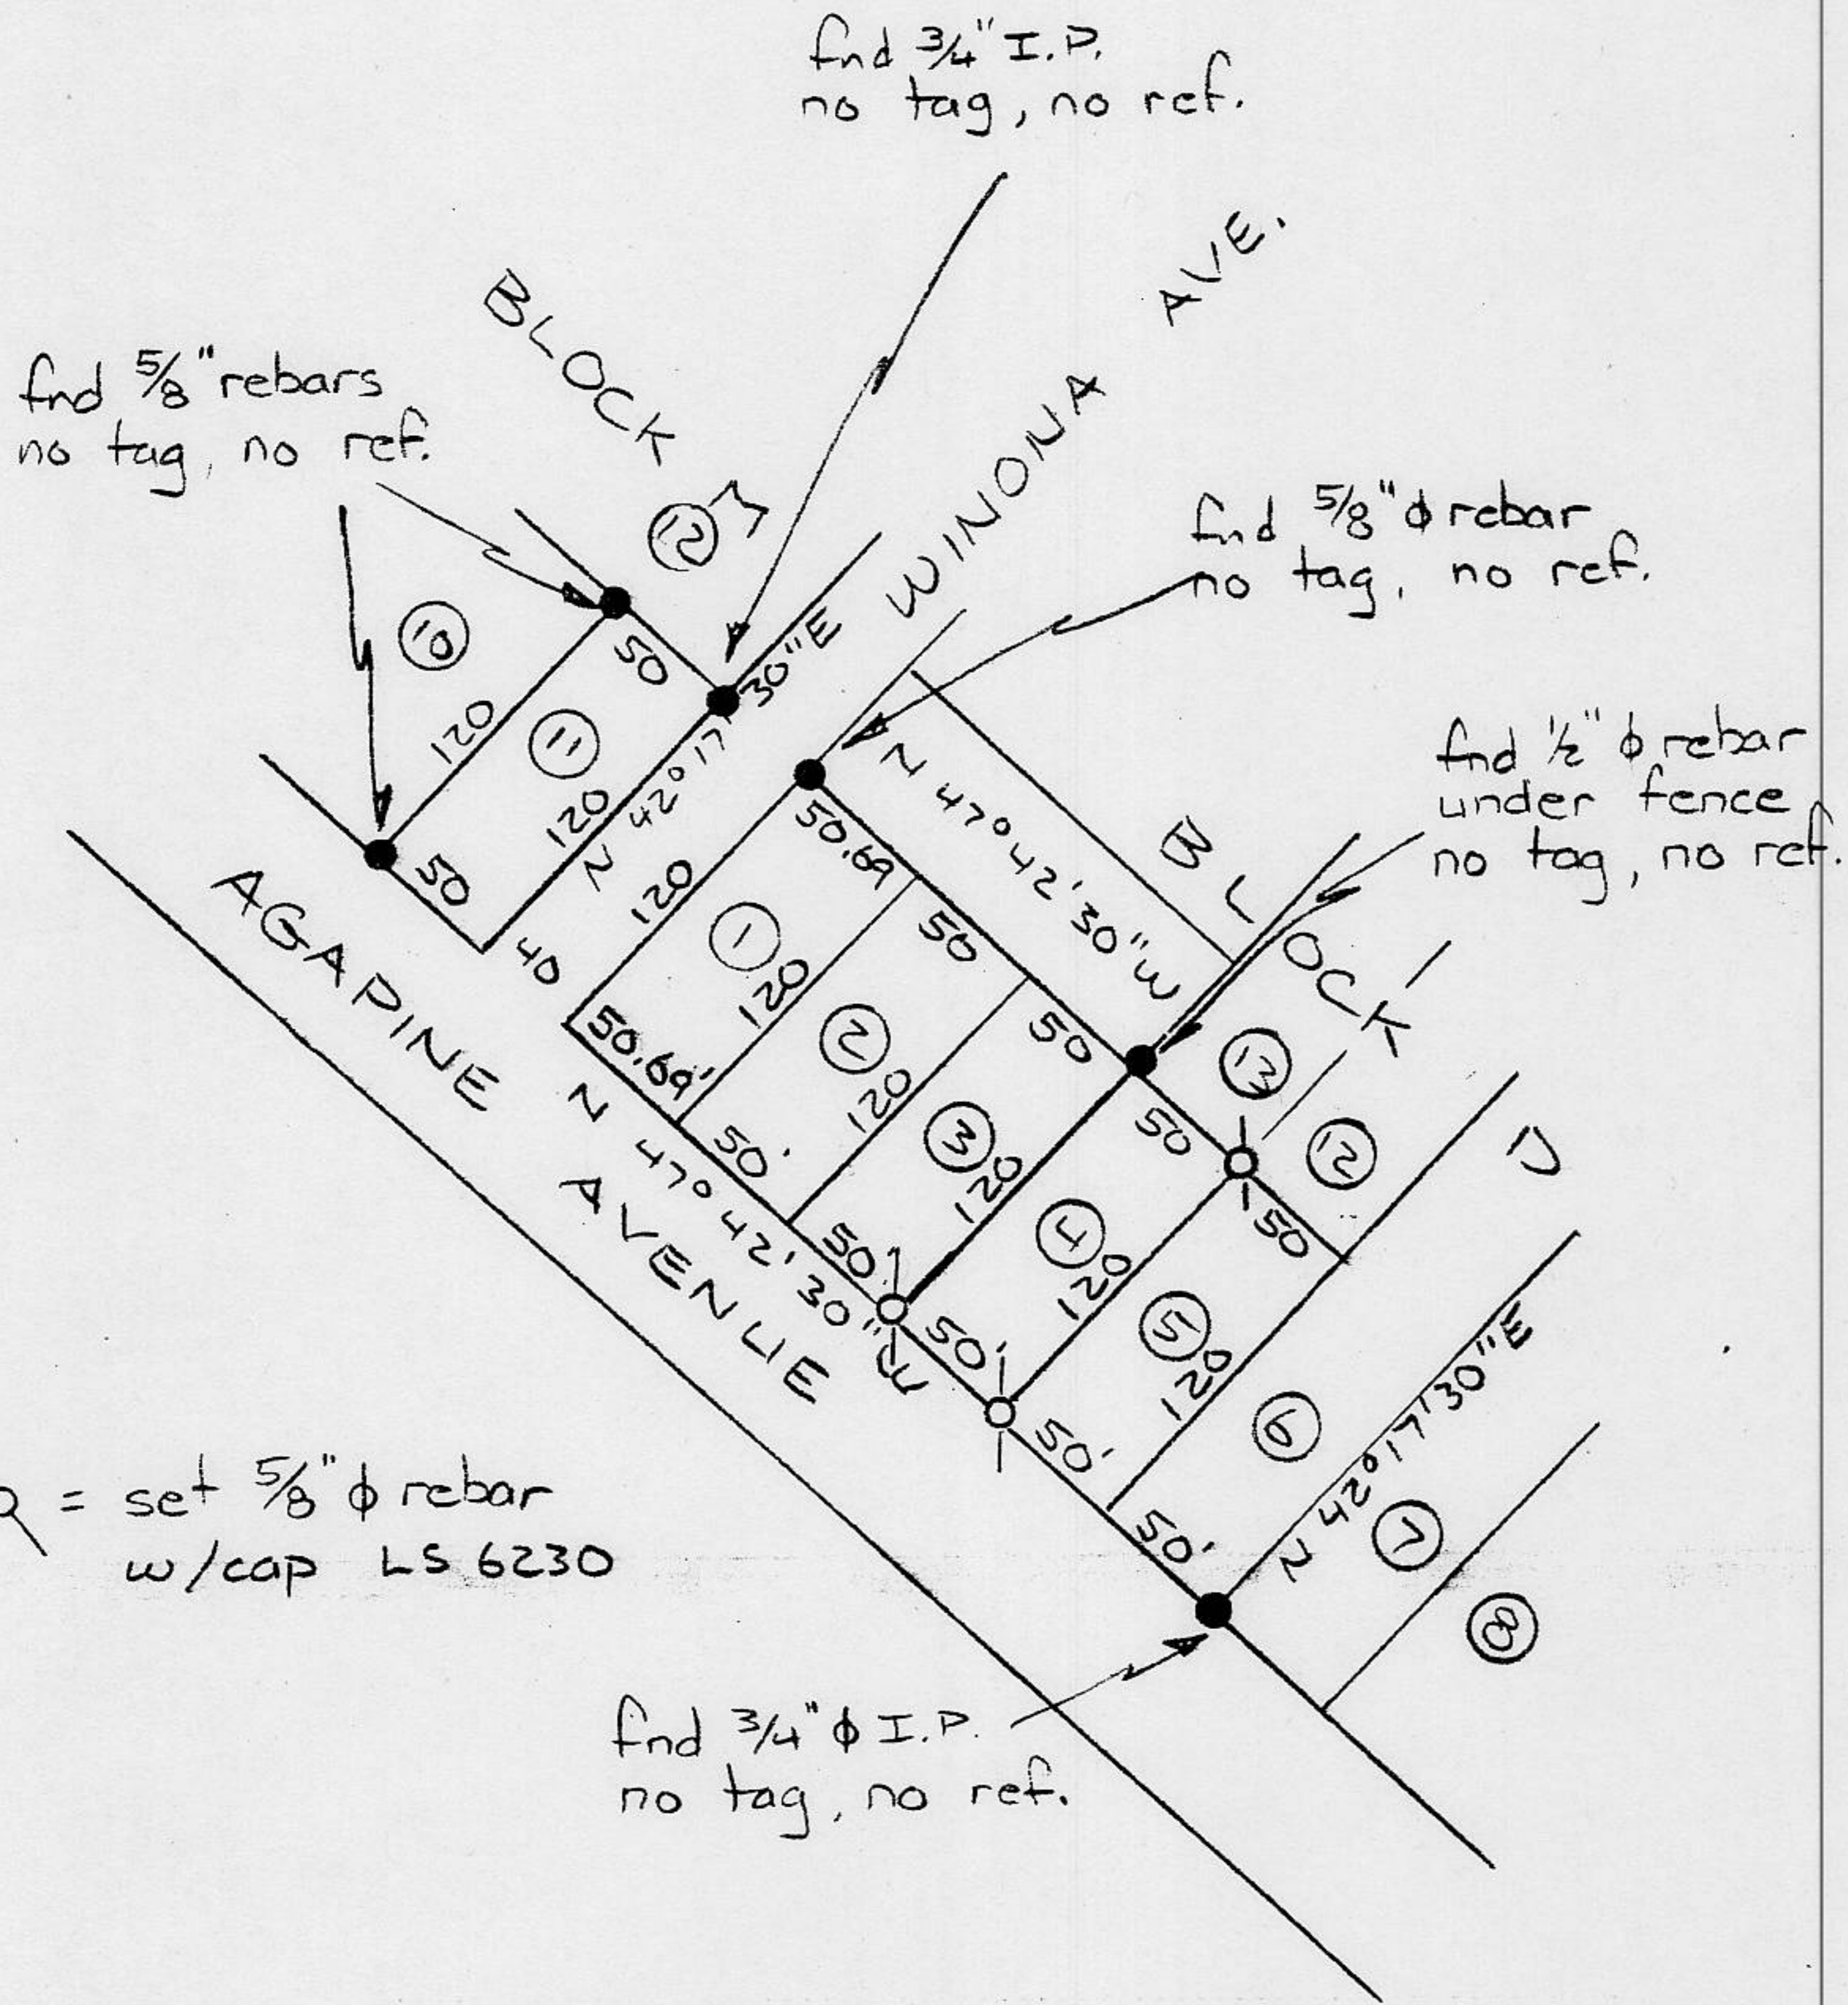

PLAT OF SURVEY

of Lot 4, BLOCK D, TAHOE VISTA SUBDIVISION No 1
 BOOK B of Maps, Page 10

Section 13 Township 16 North, Range 17 East M.D.M.

PLACER COUNTY

CALIFORNIA

SEPTEMBER
 1993

J/N 630.22